




A
1 EAST SIDE (OUTDOOR KITCHEN)
SCALE: 1/4" = 1' 0 2 4 6

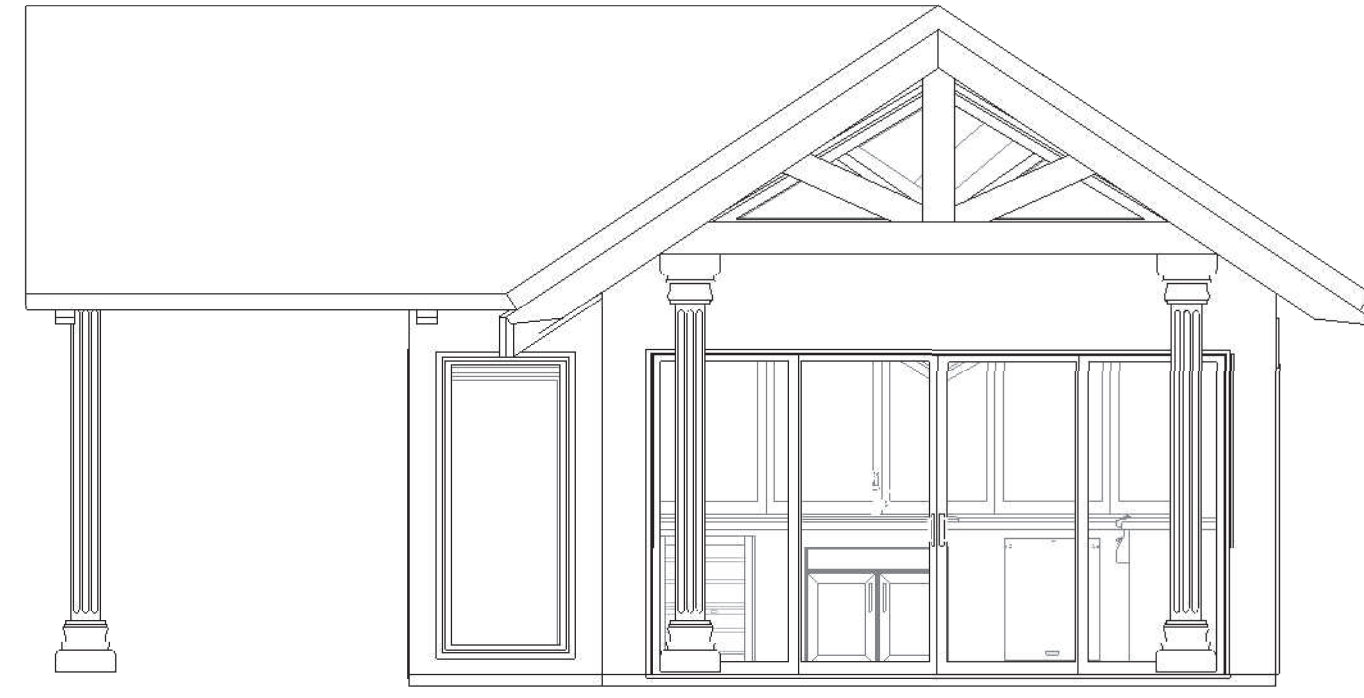

A
2 WEST SIDE (OUTDOOR KITCHEN)
SCALE: 1/4" = 1' 0 2 4 6

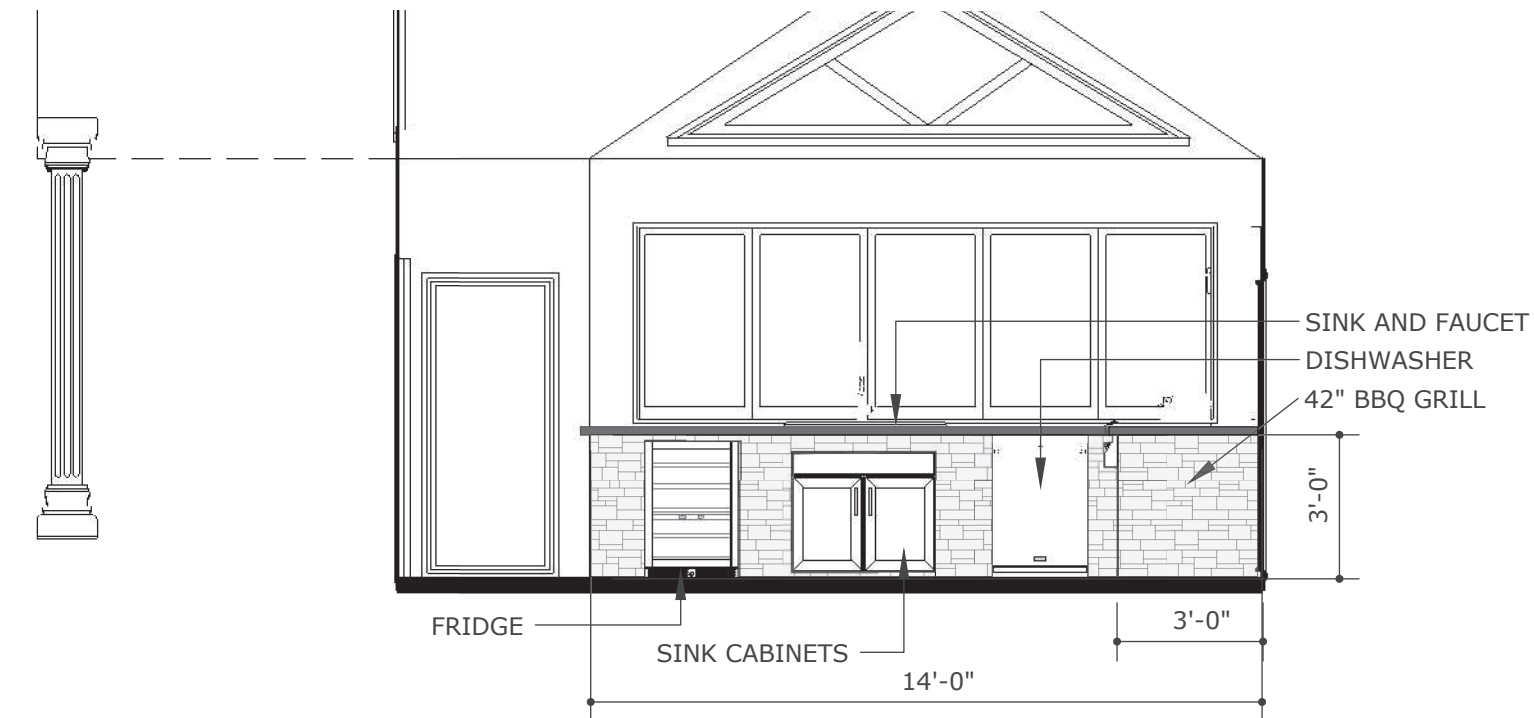


A
5 ISLAND DETAIL (OUTDOOR KITCHEN)
SCALE: 1/4" = 1' 0 2 4 6

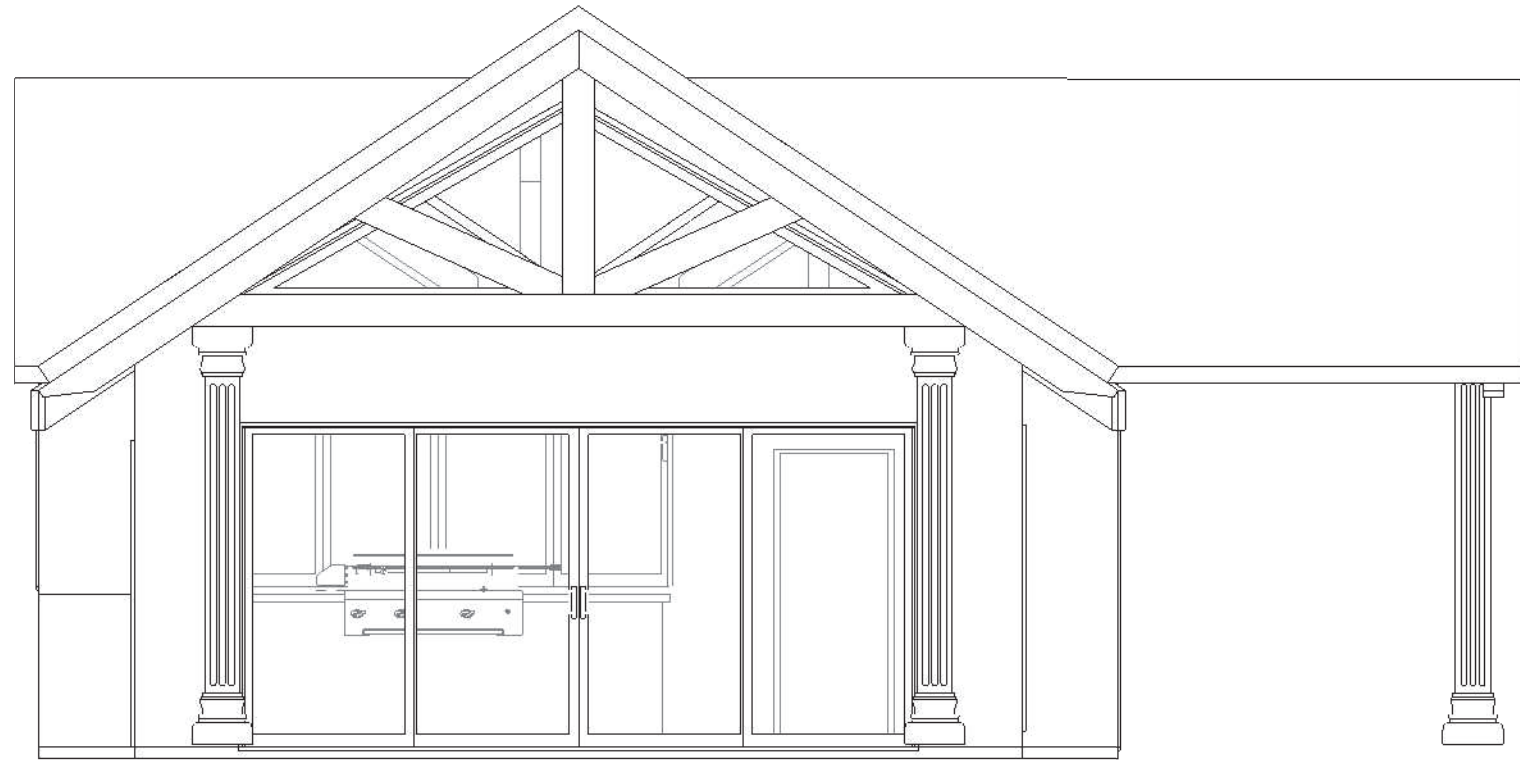


A
3 NORTH SIDE (OUTDOOR KITCHEN)
SCALE: 1/4" = 1' 0 2 4 6



A
4 SOUTH SIDE (OUTDOOR KITCHEN)
SCALE: 1/4" = 1' 0 2 4 6

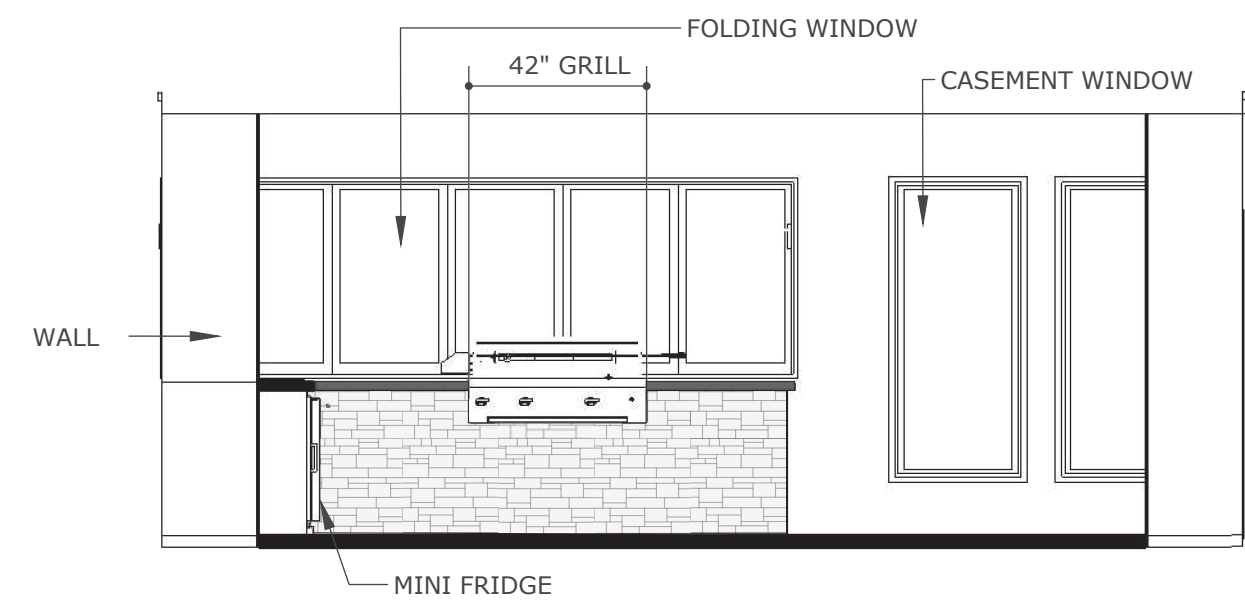


A
6 ISLAND DETAIL 2 (OUTDOOR KITCHEN)
SCALE: 1/4" = 1' 0 2 4 6

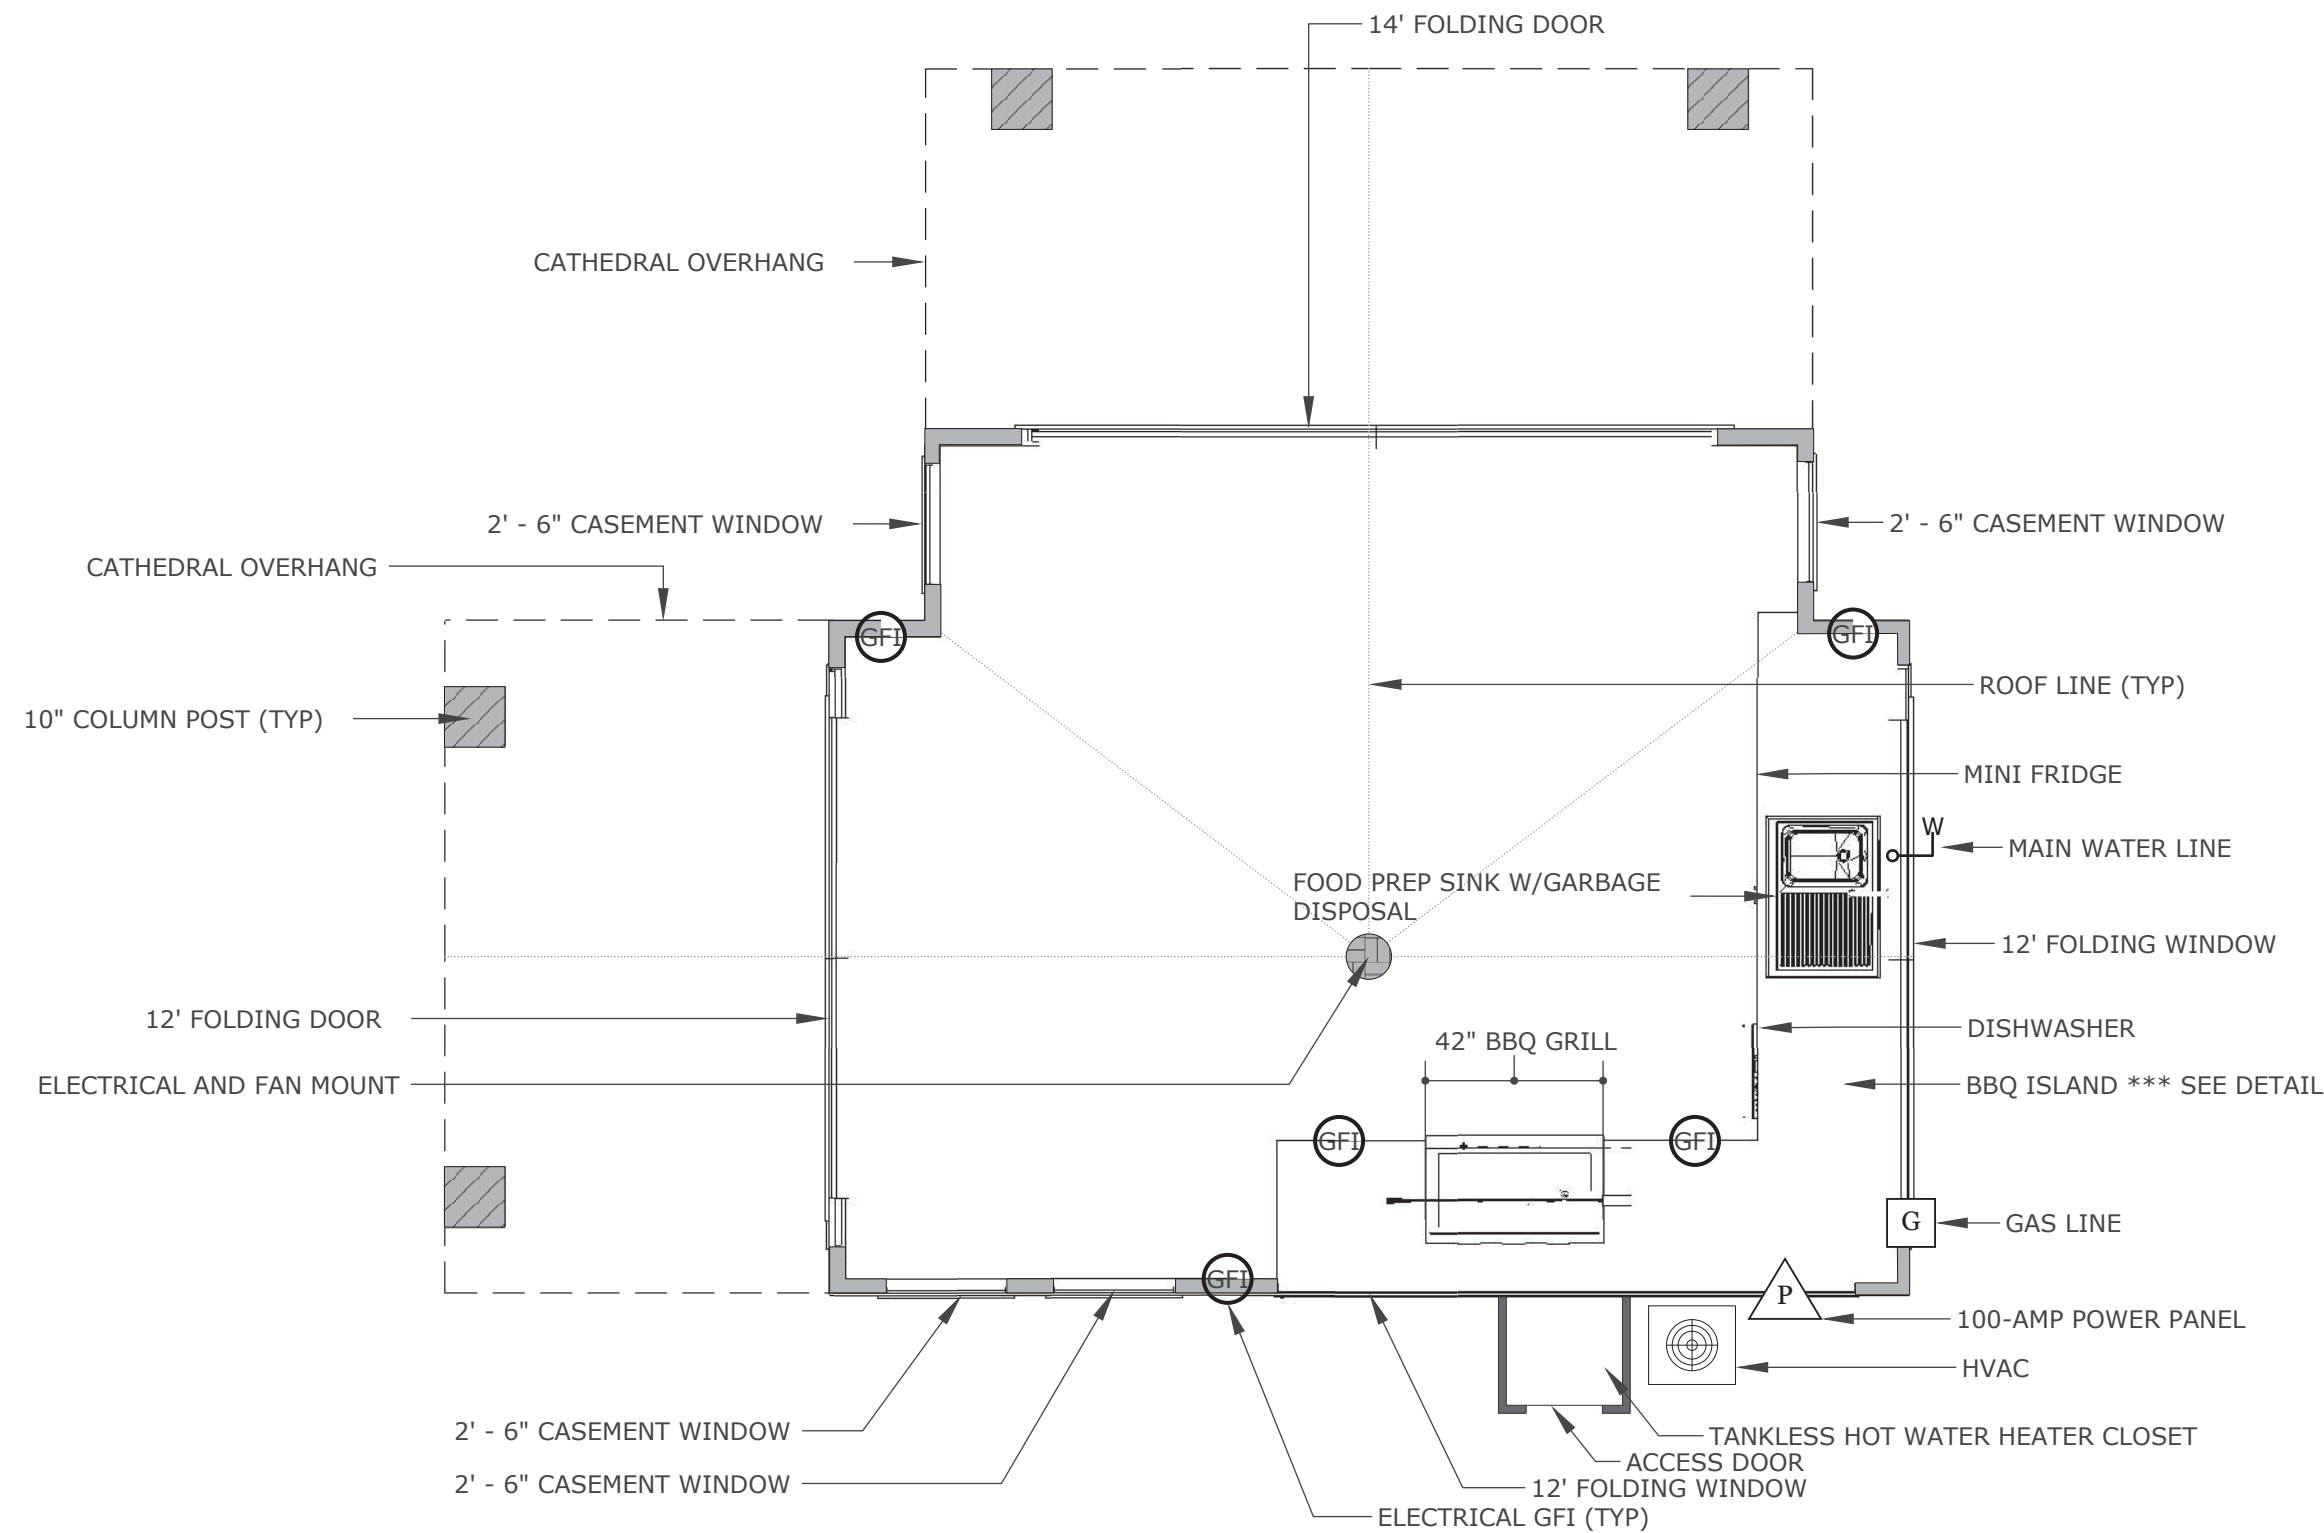


A
7 PLAN VIEW (OUTDOOR KITCHEN)
SCALE: 1/4" = 1' 0 2 4 6



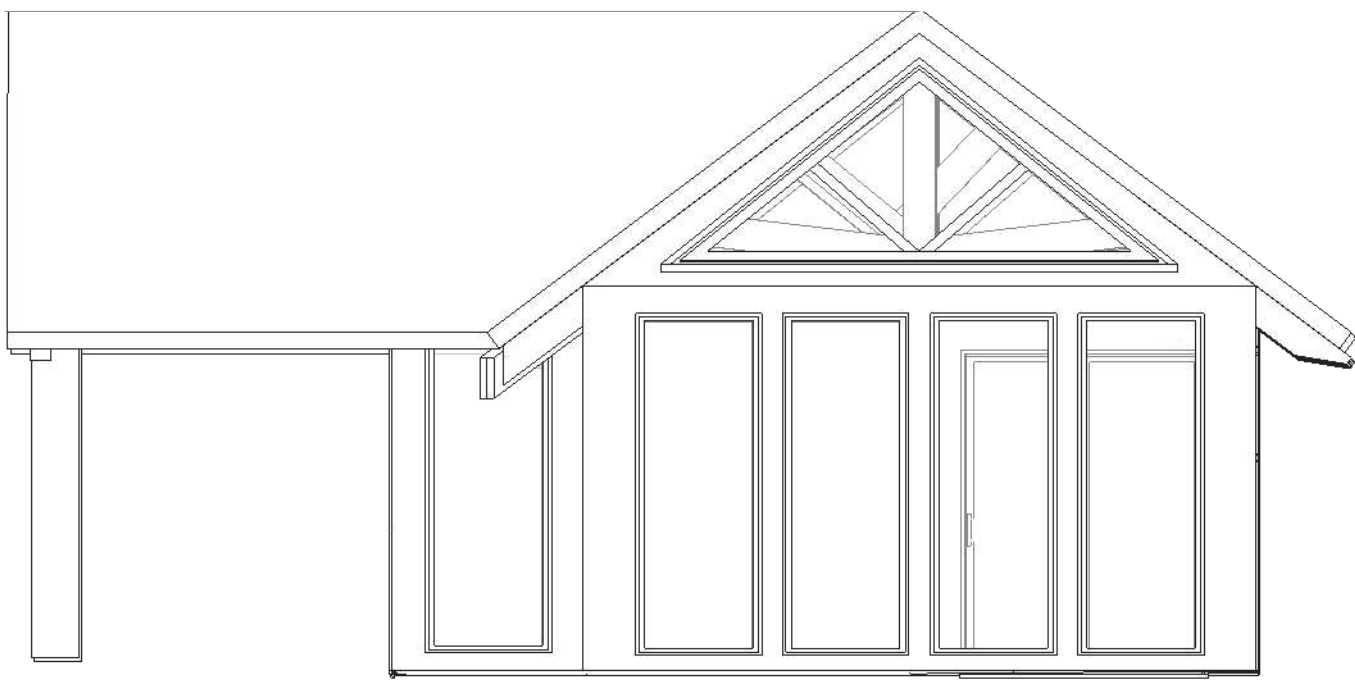

A
1 EAST SIDE (SPA HOUSE)
SCALE: 1/4" = 1' 0 2 4 6

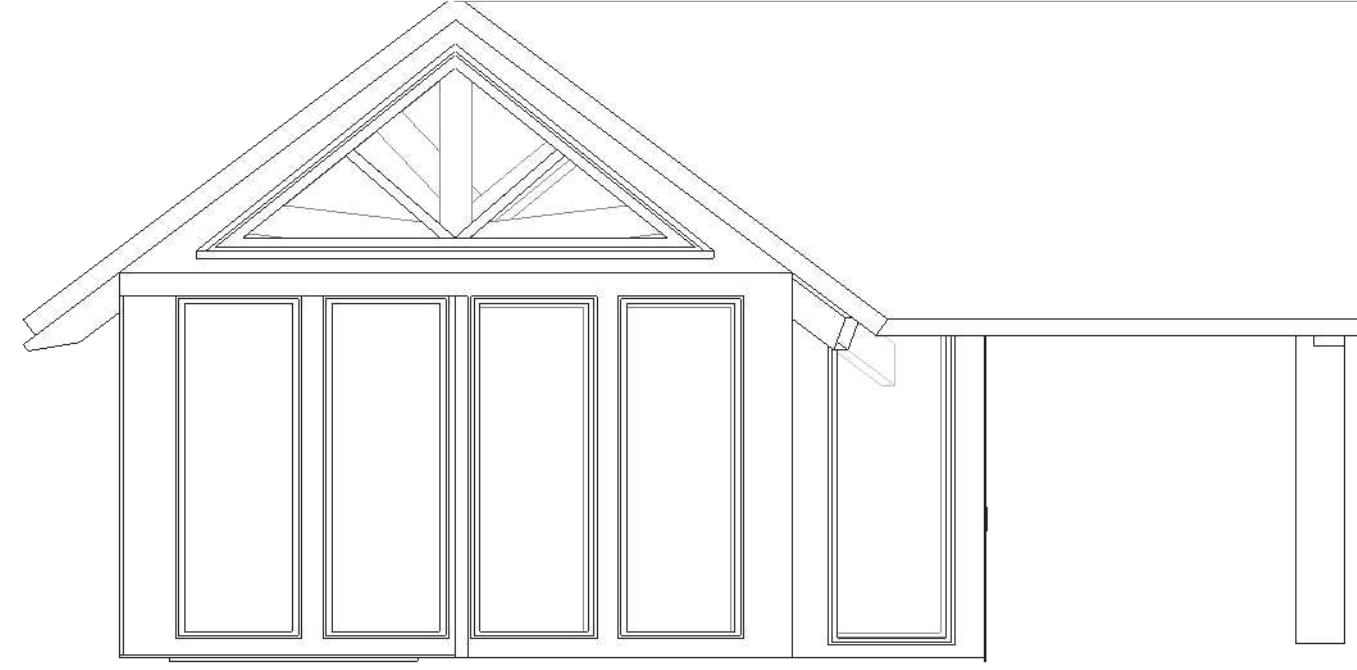


A
2 WEST SIDE (SPA HOUSE)
SCALE: 1/4" = 1' 0 2 4 6




A
3 NORTH SIDE (SPA HOUSE)
SCALE: 1/4" = 1' 0 2 4 6



A
4 SOUTH SIDE (SPA HOUSE)
SCALE: 1/4" = 1' 0 2 4 6

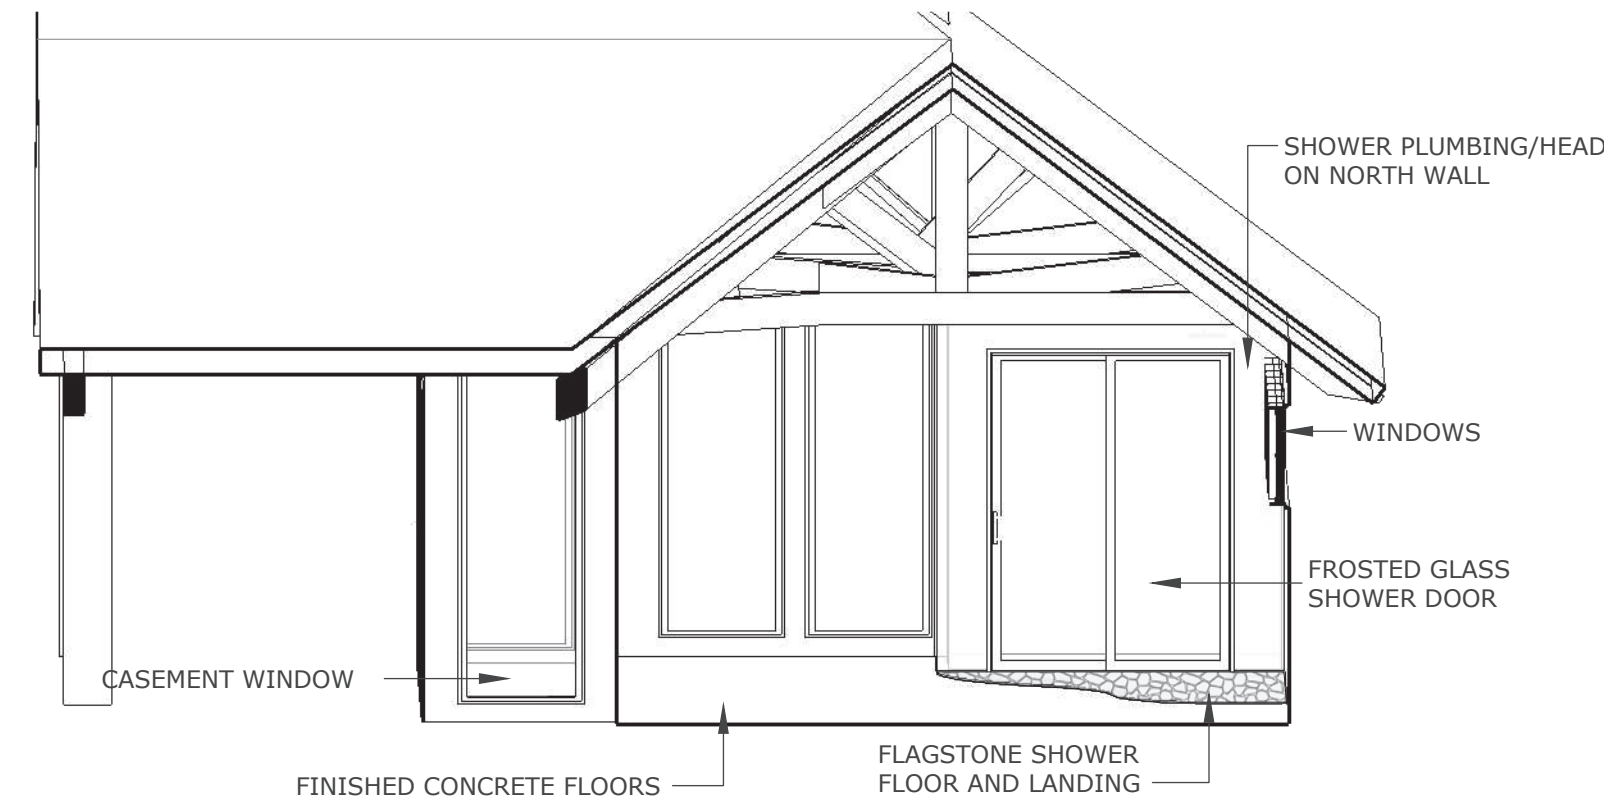

A
5 SHOWER DETAIL (SPA HOUSE)
SCALE: 1/4" = 1' 0 2 4 6

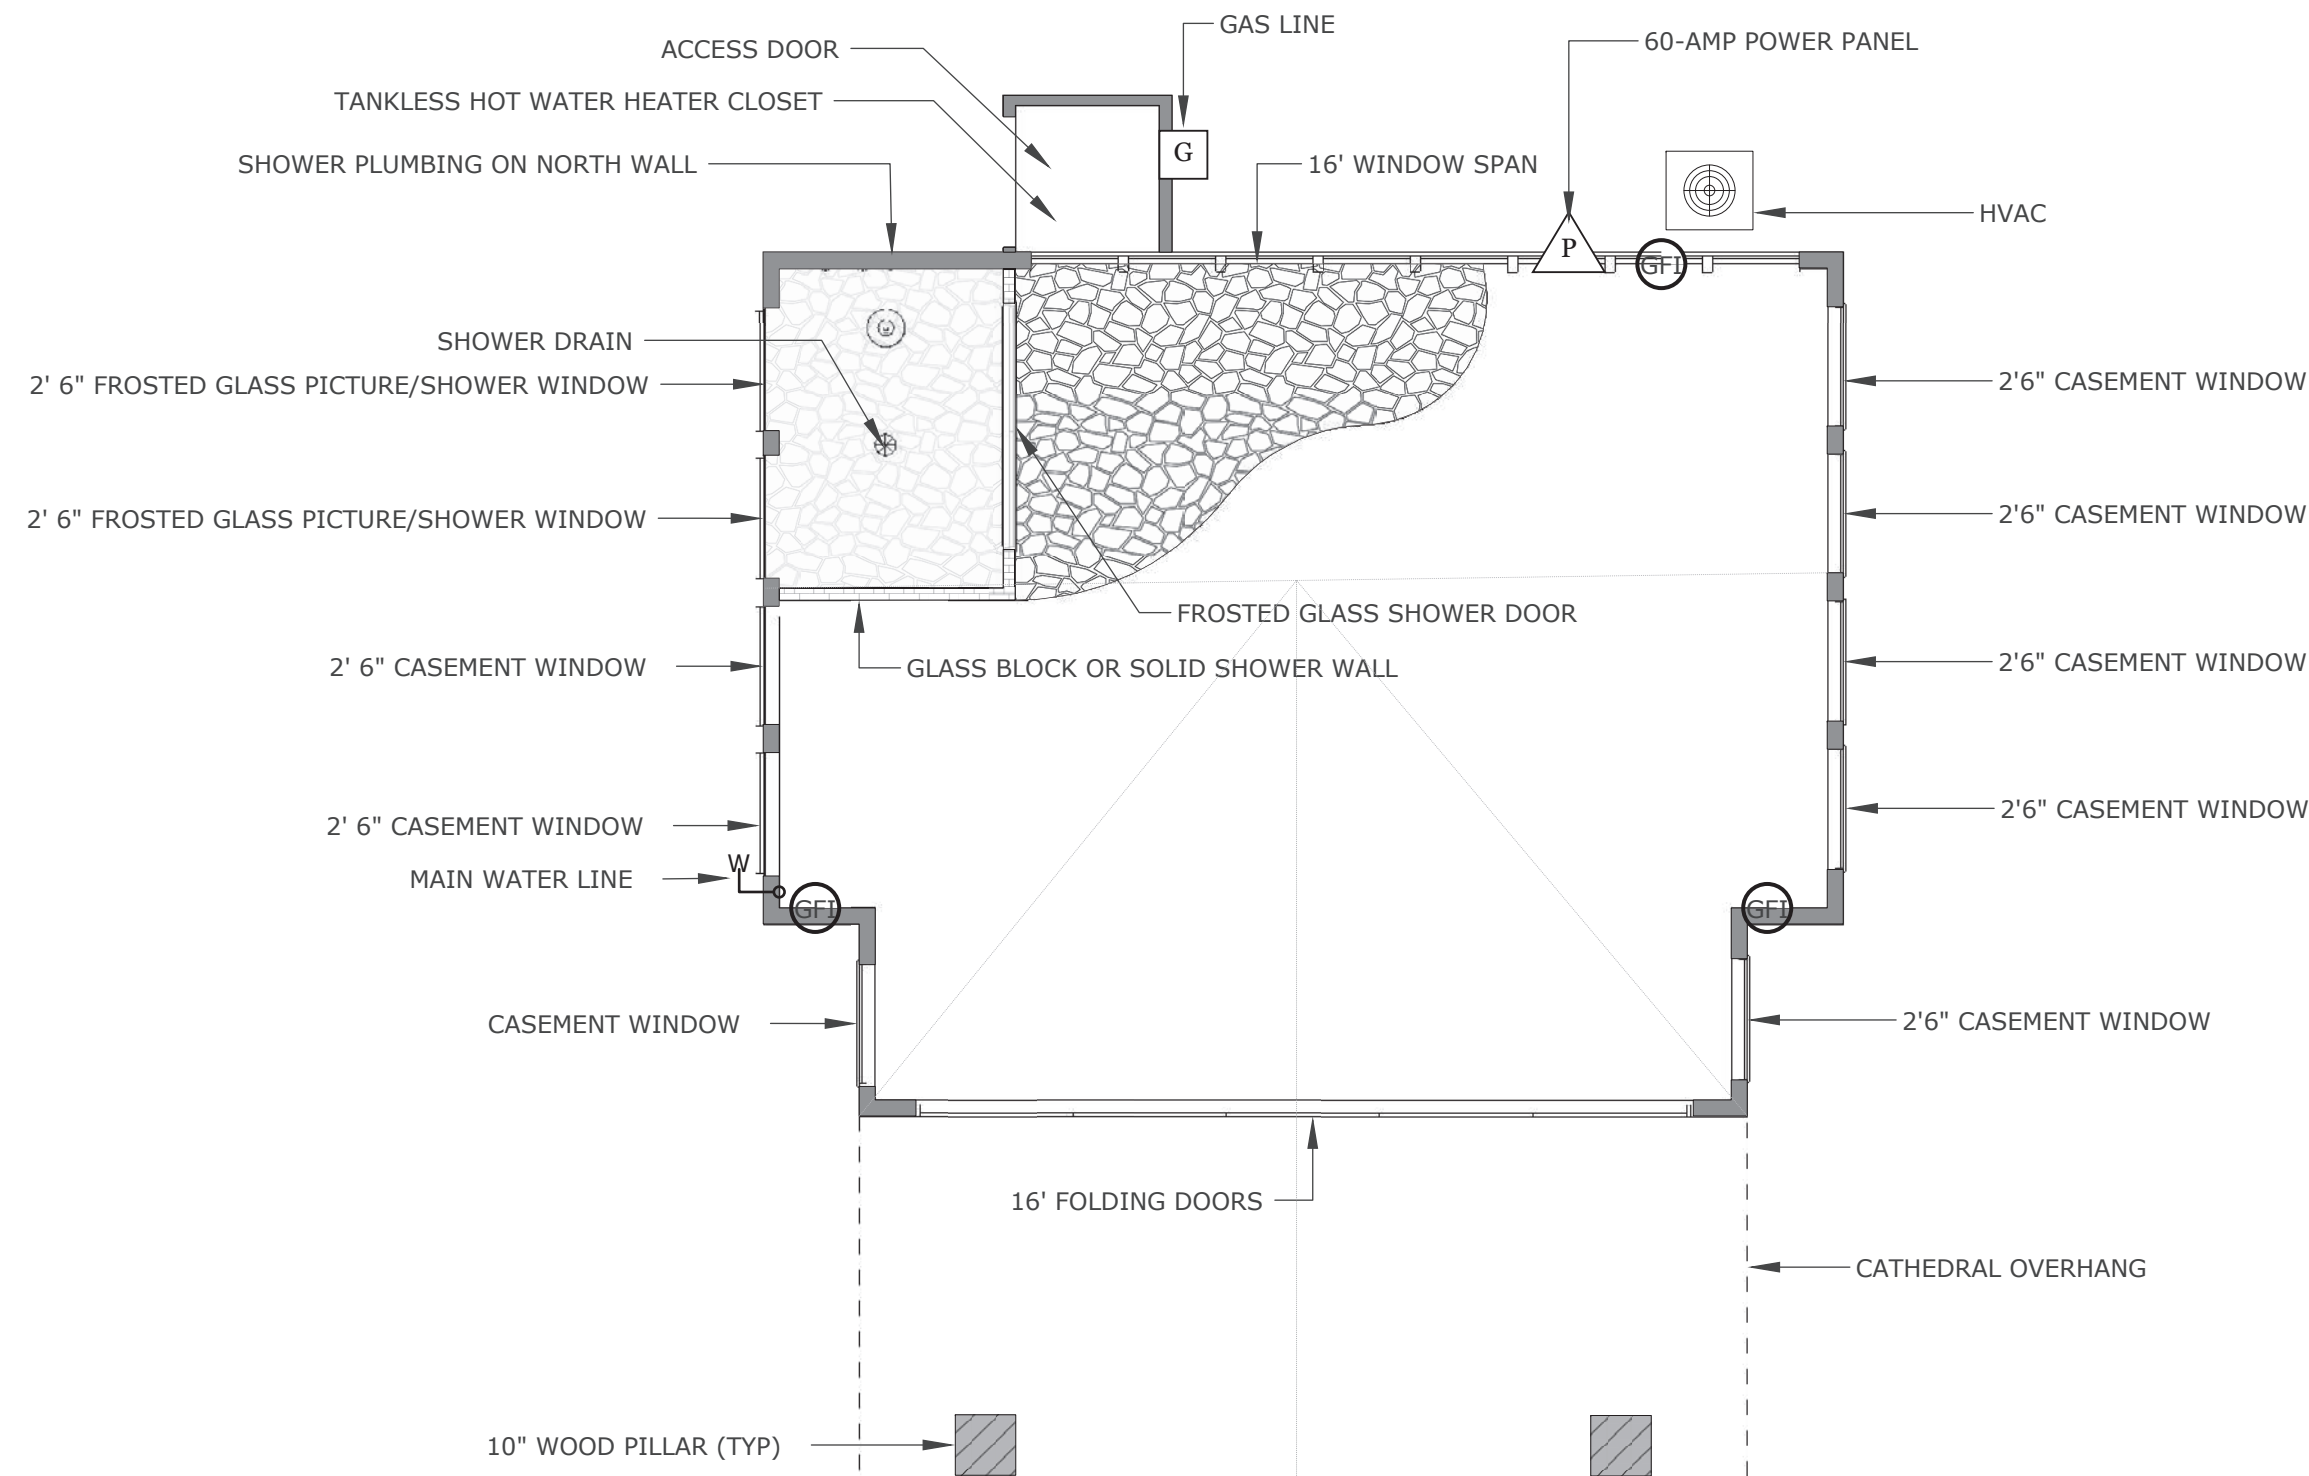

A
6 PLAN VIEW (SPA HOUSE)
SCALE: 1/4" = 1' 0 2 4 6

